


NOTES:

Do not scale, work to figured dimensions only.

All dimensions are in mm

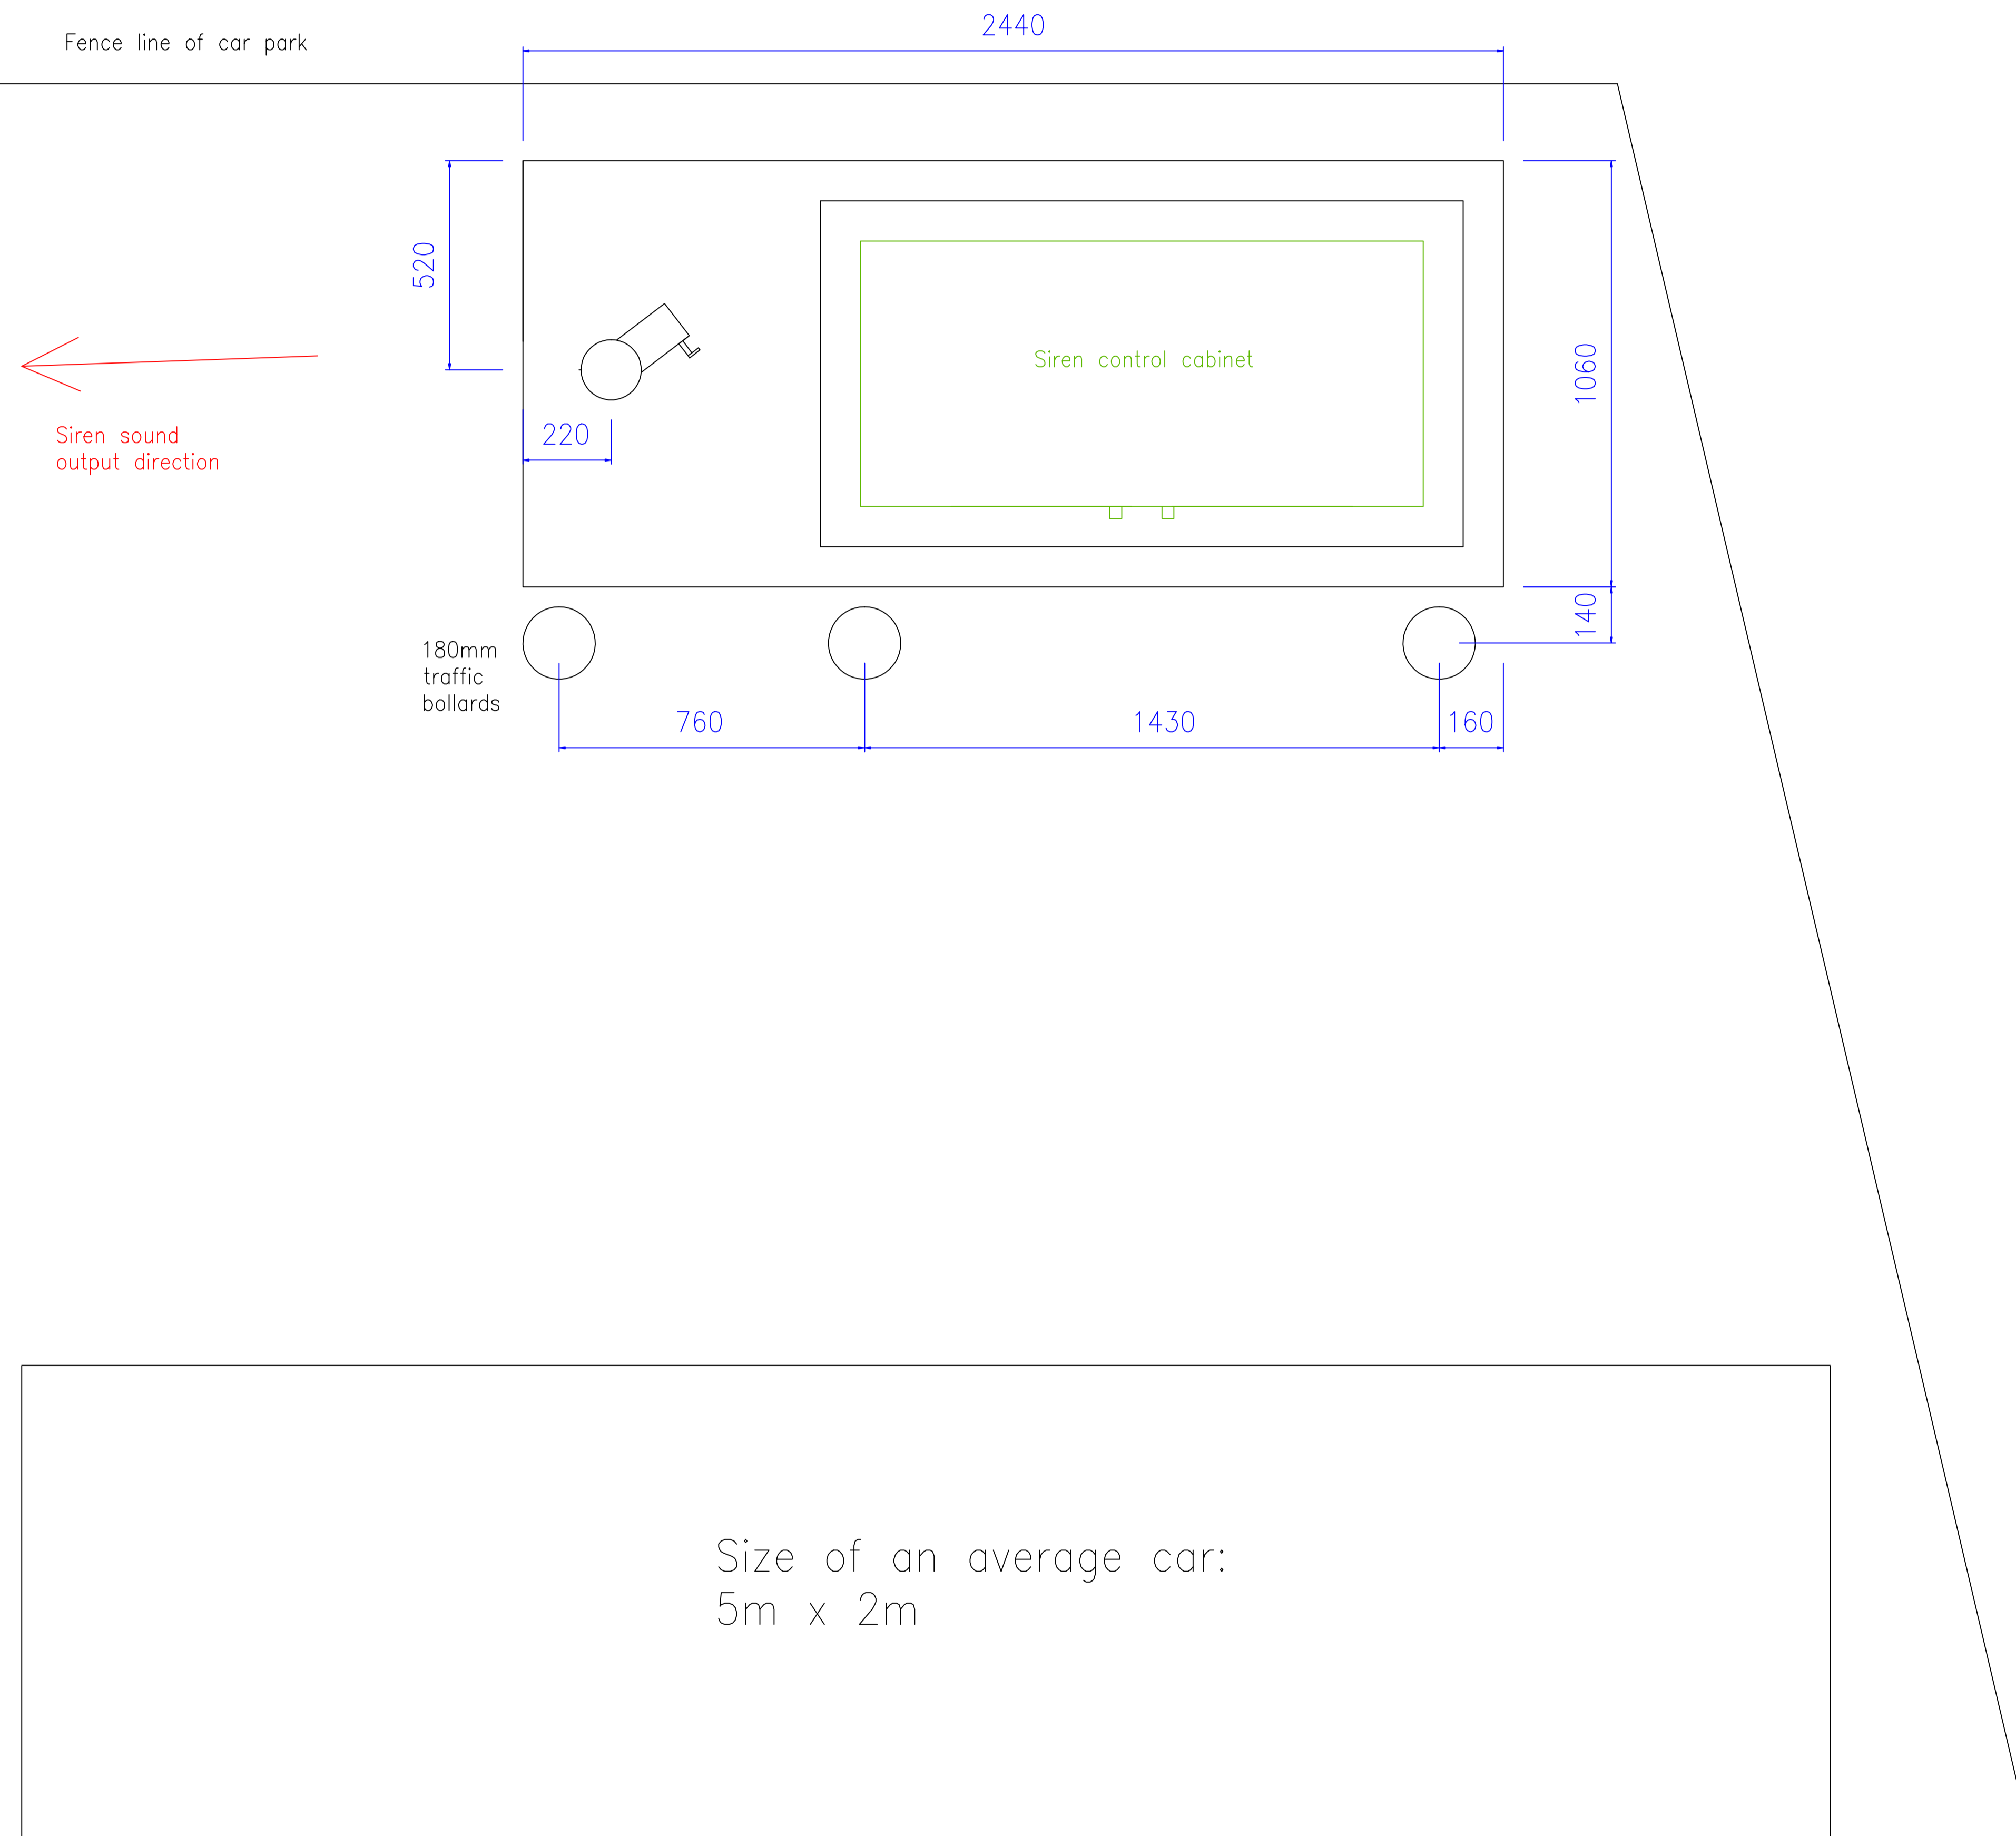

Plan view
1:10

Project:

Membury Flood Warning System

Client and Designer:

Environment Agency
Exminster House
Miller Way
Devon, EX6 8AS

Drawing title:

Plan view

1:10 @ A1 page size

Peter Andrews

Date:

September
2011

Drawing number:

Drawing 01